


# Bijlage: landschaps- en erfinrichtingsplan Baan 24 te Kaatsheuvel

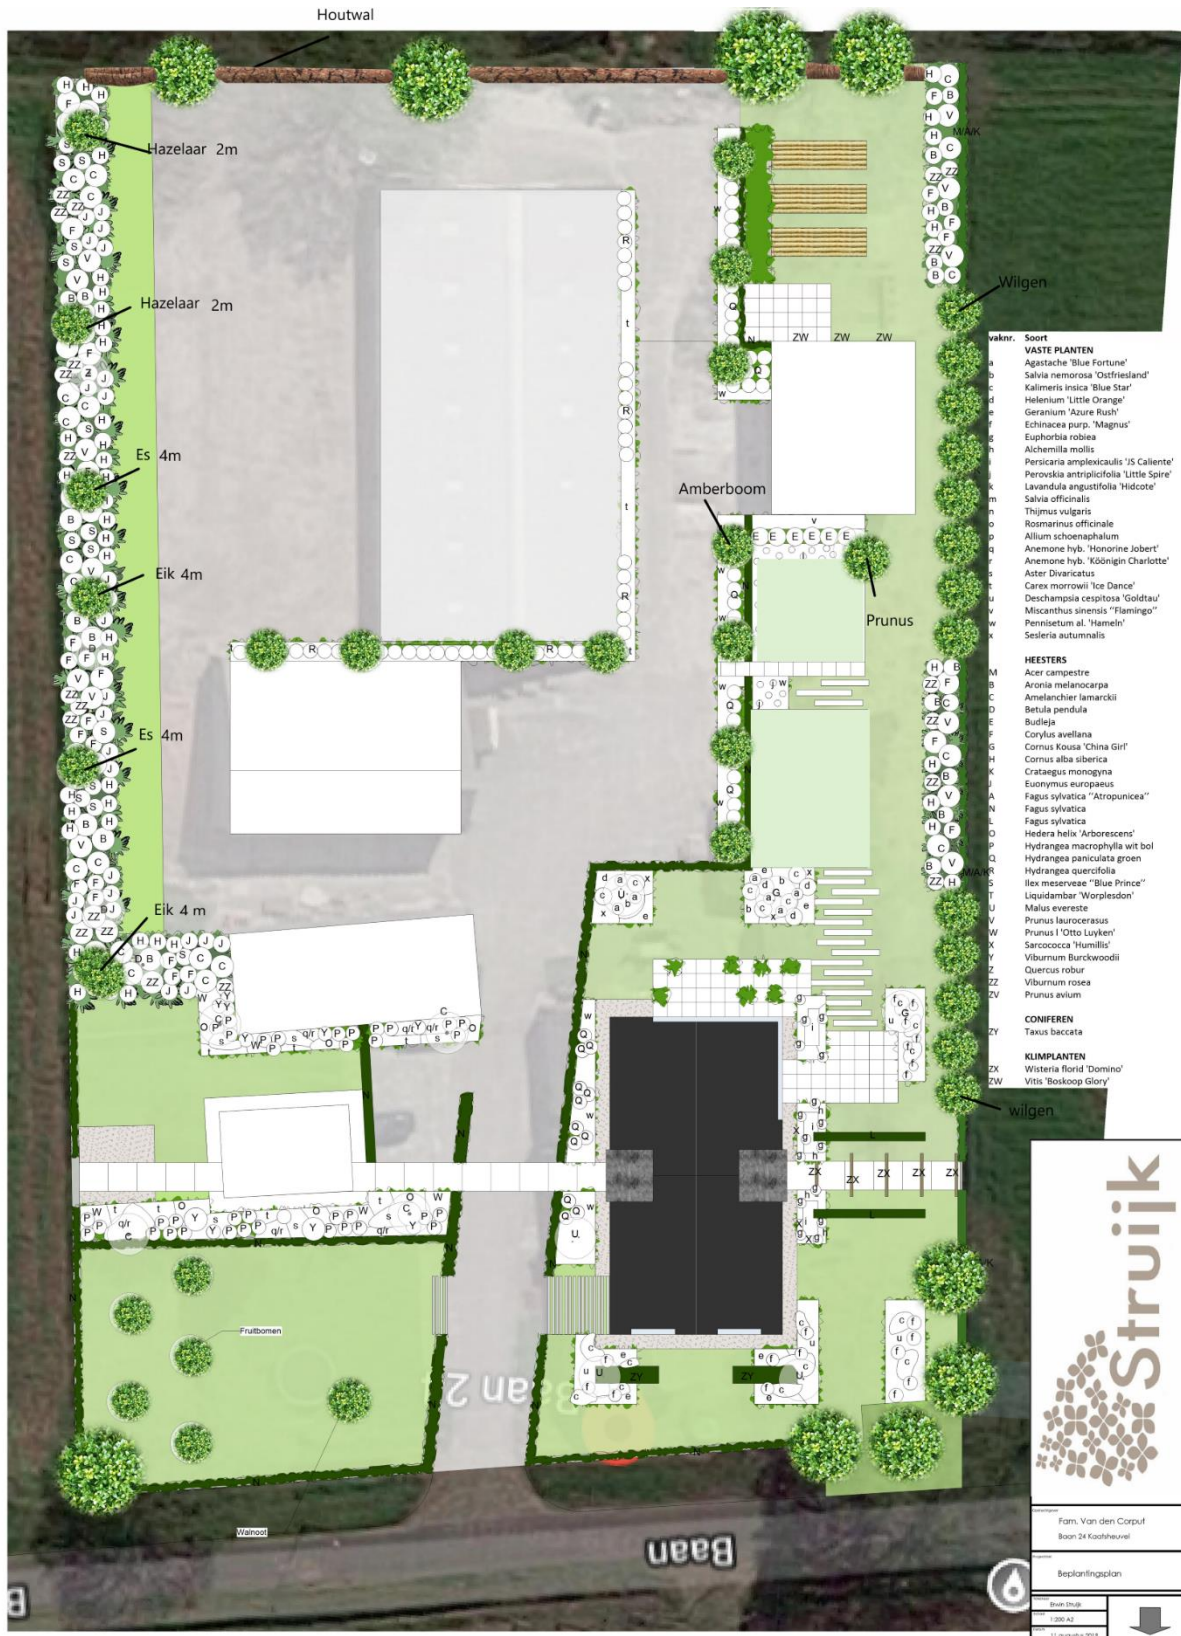

Vaknr.	Soort
<b>VASTE PLANTEN</b>	
	Agastache 'Blue Fortune'
	Salvia nemorosa 'Ostfriesland'
	Kalmieria indica 'Blue Star'
	Helenium 'Little Orange'
	Geranium 'Azure Rush'
	Echinacea purp. 'Magnus'
	Euphorbia robœa
	Alchemilla mollis
	Persicaria amplexicaulis 'IS Callente'
	Perovskia atriplicifolia 'Little Spire'
	Lavandula angustifolia 'Hidcote'
	Salvia officinalis
	Thymus vulgaris
	Rosmarinus officinale
	Allium schoenaphalum
	Anemone hyb. 'Königin Charlotte'
	Anemone hyb. 'Königin Charlotte'
	Aster Divaricatus
	Carex morrowii 'Ice Dance'
	Deschampsia cespitosa 'Goldtau'
	Miscanthus sinensis 'Flamingo'
	Pennisetum al. 'Hameln'
	Sesleria autumnalis
<b>HEESTERS</b>	
	Acer campestre
	Aronia melanocarpa
	Amelanchier lamarckii
	Betula pendula
	Buddleja
	Corylus avellana
	Cornus Kousa 'China Girl'
	Cornus alba sibirica
	Crataegus monogyna
	Euonymus europaeus
	Fagus sylvatica 'Atropunicea'
	Fagus sylvatica
	Fagus sylvatica
	Hedera helix 'Arboreasens'
	Hydrangea macrophylla wit bol
	Hydrangea paniculata groen
	Hydrangea quercifolia
	Ilex meserriæ 'Blue Prince'
	Liquidambar 'Worplesdon'
	Malus evereste
	Prunus laurocerasus
	Prunus 'Otto Luyken'
	Sarcococca 'Humilis'
	Viburnum Burckwoodii
	Quercus robur
	Viburnum rosea
	Prunus avium
<b>CONIFEREN</b>	
	Taxus beccata
<b>KLIJMPANTEN</b>	
	Wisteria florid 'Domino'
	Vitis 'Boskoop Glory'

**Struik**

Fam. Van den Corput  
Baan 24 Kaatsheuvel

Beplantingsplan

Baan 24  
1:200 A2  
11 augustus 2014

## Bijlage: te slopen bebouwing Baan 24 te Kaatsheuvel

